
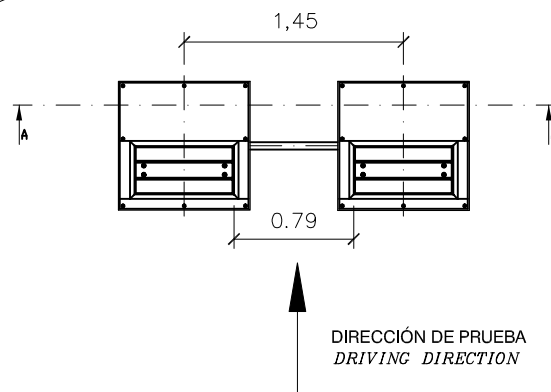
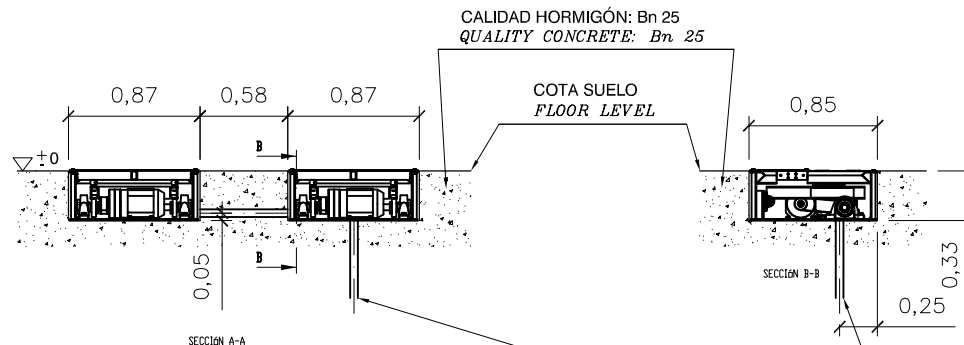


ACOMETIDA  
POWER SUPPLY

3 x 400V + N + PE  
CABLE: 5 x 2.5 mm<sup>2</sup>  
FUSE: 16A CURVE D

3 x 230V + PE  
CABLE: 4 x 4 mm<sup>2</sup>  
FUSE: 20A CURVE D

DEJAR SOBRIANTE DE 1m  
1m OVERHANG

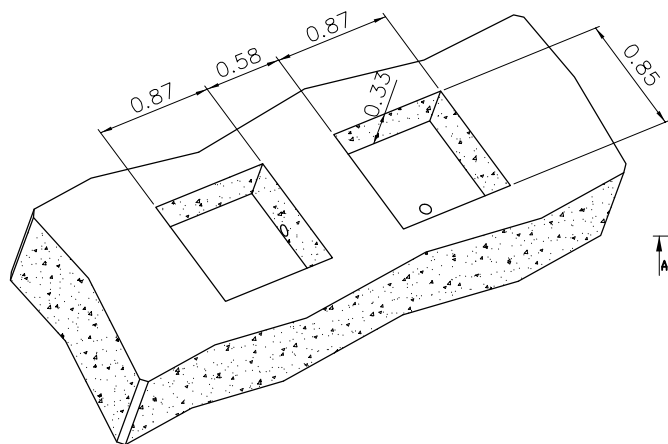


CONDUCTO A CONSOLA Ø80 mm.  
NO UTILIZAR CODOS RECTOS  
CONDUIT TO CONSOLE Ø80 mm.  
DON'T USE 90° TUB

RECOMENDAMOS LA  
UTILIZACIÓN DE UN MARCO  
DE ACERO PARA PROTEGER  
LOS BORDES DE HORMIGÓN

WE RECOMENDED  
ANGLE STEEL PIT FRAME  
AS EDGE PROTECTION

ESCALA: 1:60

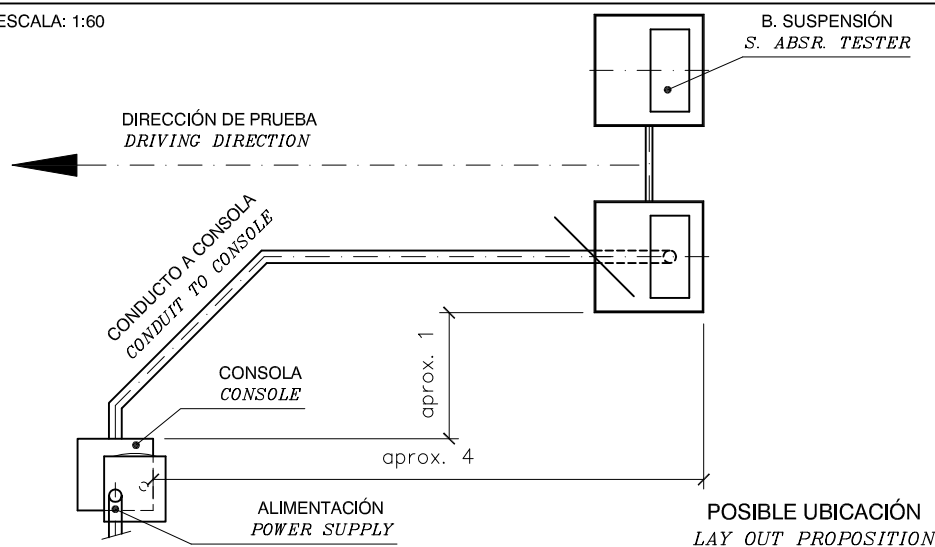


ATENCIÓN: ANCLAR BANCO DE SUSPENSIONES AL SUELO.  
ATTENTION: FIX SHOCK ABSORBER TESTER ON FLOOR.

COTAS EN METROS  
DIMENSIONS IN METERS

EUSA 3012  
Foundation

SCALE

1:50

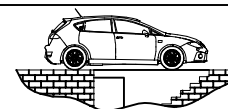

| NAME           | DATE     | NUMBER DRAWING: | VER. |
|----------------|----------|-----------------|------|
| DRAWN: M.Félez | 28/05/13 | D12-E32001      | 0    |
| CHECKED: LLG   | 29/05/13 |                 |      |