

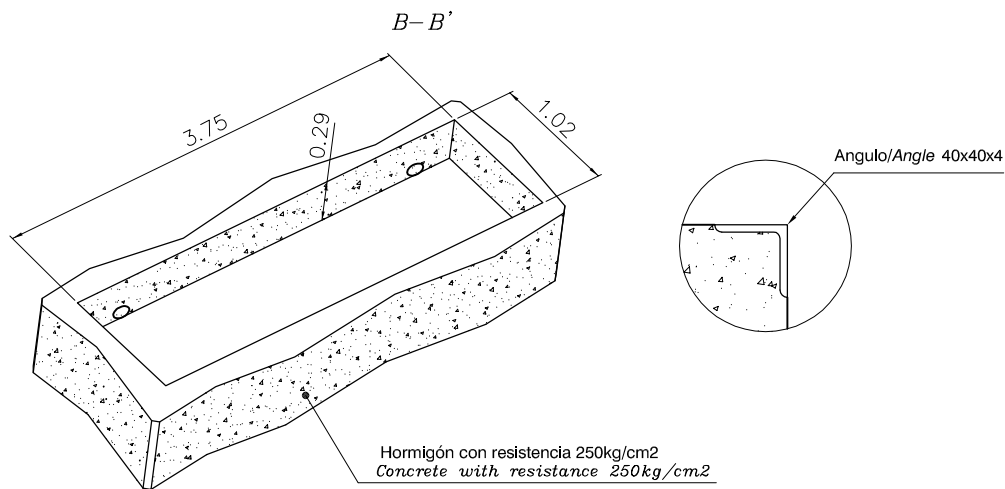


ACOMETIDA POWER SUPPLY	
3 x 400V + N + PE	3 x 230V + PE
CABLE: 4 x 6 mm ²	CABLE: 4 x 10 mm ²
FUSE: 40A CURVE D	FUSE: 63A CURVE D
DEJAR SOBRIANTE DE 1m. 1m. OVERHANG	

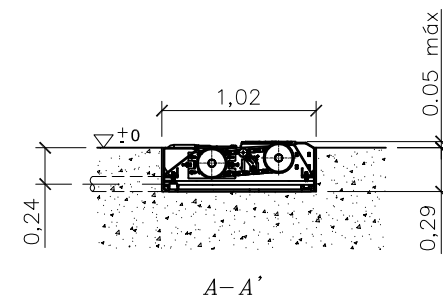


RECOMENDAMOS LA
UTILIZACIÓN DE UN MARCO
DE ACERO PARA PROTEGER
LOS BORDES DE HORMIGÓN

WE RECOMENDED
ANGLE STEEL PIT FRAME
AS EDGE PROTECTION

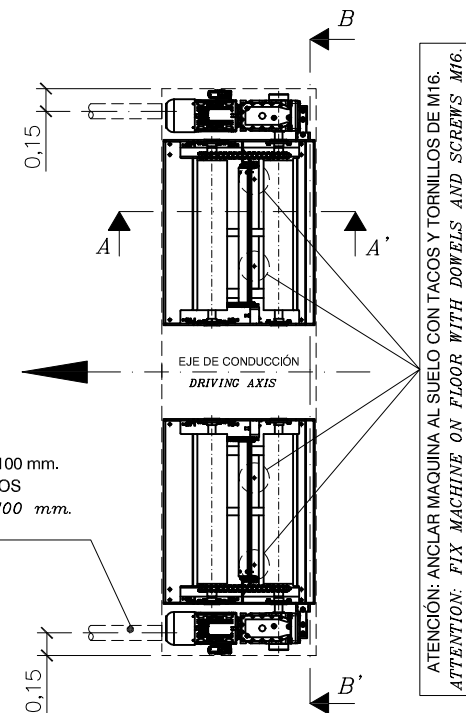

ESCALA: 1:100

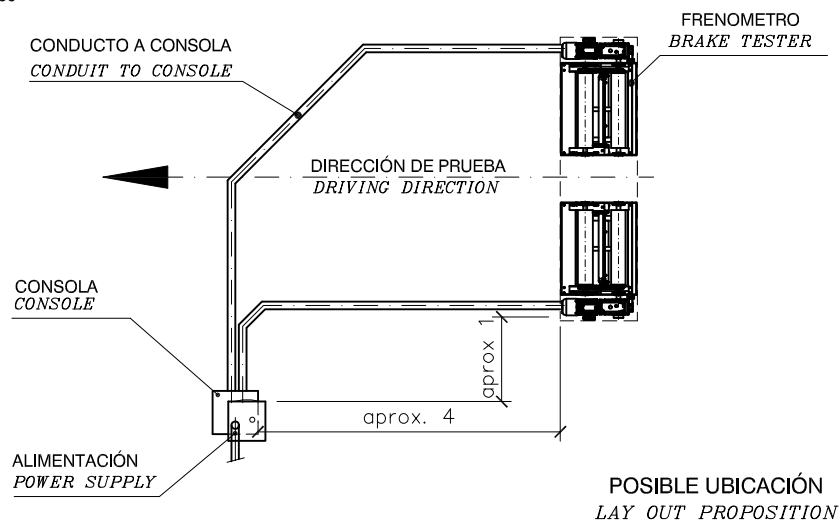

CONDUCTO A CONSOLA Ø100 mm.
NO UTILIZAR CODOS RECTOS
CONDUIT TO CONSOLE Ø100 mm.
DON'T USE 90° TUB

COTAS EN METROS
DIMENSIONS IN METERS

BRK 5000 Foundation					SCALE
					1:50
	DRAWN:	M.Félez	22/02/17	NUMBER DRAWING:	VER.
	CHECKED:	M. Martinez	22/02/17	D12-B70008	0